

PLAN DE MASSE MISE EN COPROPRIETE

RESIDENCE -LES PIGNES 2- VITROLLES

LOGIREM

DOSSIER	REVISIONS	DATE	MODIFICATIONS	VERIFICATION	SIGNATURE
7417-2 MASSE	0	22/10/2007	CREATION	D.G	
	1	19/12/2007	DEFINITION DES ILOTS		
	2	12/06/2008	MODIFICATION		
	3	16/07/2008	SCISSION		



ORDRE DES GEOMETRES EXPERTS N° 66001
AT.G.T.S.M
 14 RUE E. HERRIOT
 13090 AIX EN PROVENCE

STUDES SUR MEUBLEMENT
 TEL:04.42.82.91.20
 FAX:04.42.89.35.73
 E Mail:geo.atgism@wanadoo.fr
 http://www.atgism.com


NOTE:
 COORDONNEES: SYSTEME INDEPENDANT

REFERENCES CADASTRALES

SECTION : A
 LIEU DIT :LE REPOS
 PARCELLE :30

ECHELLE 1/750
 ——— EMPRISE SOUS SOL
 ■■■■■ PARTIES COMMUNES

SERVITUDES ENSEMBLE IMMOBILIER SOUMIS AU CAHIER DES CHARGES DE LA ZAC DU GRIFFON
 ENSEMBLE IMMOBILIER SOUMIS AU PLAN D'AMENAGEMENT DE ZONE DE LA ZAC DU GRIFFON

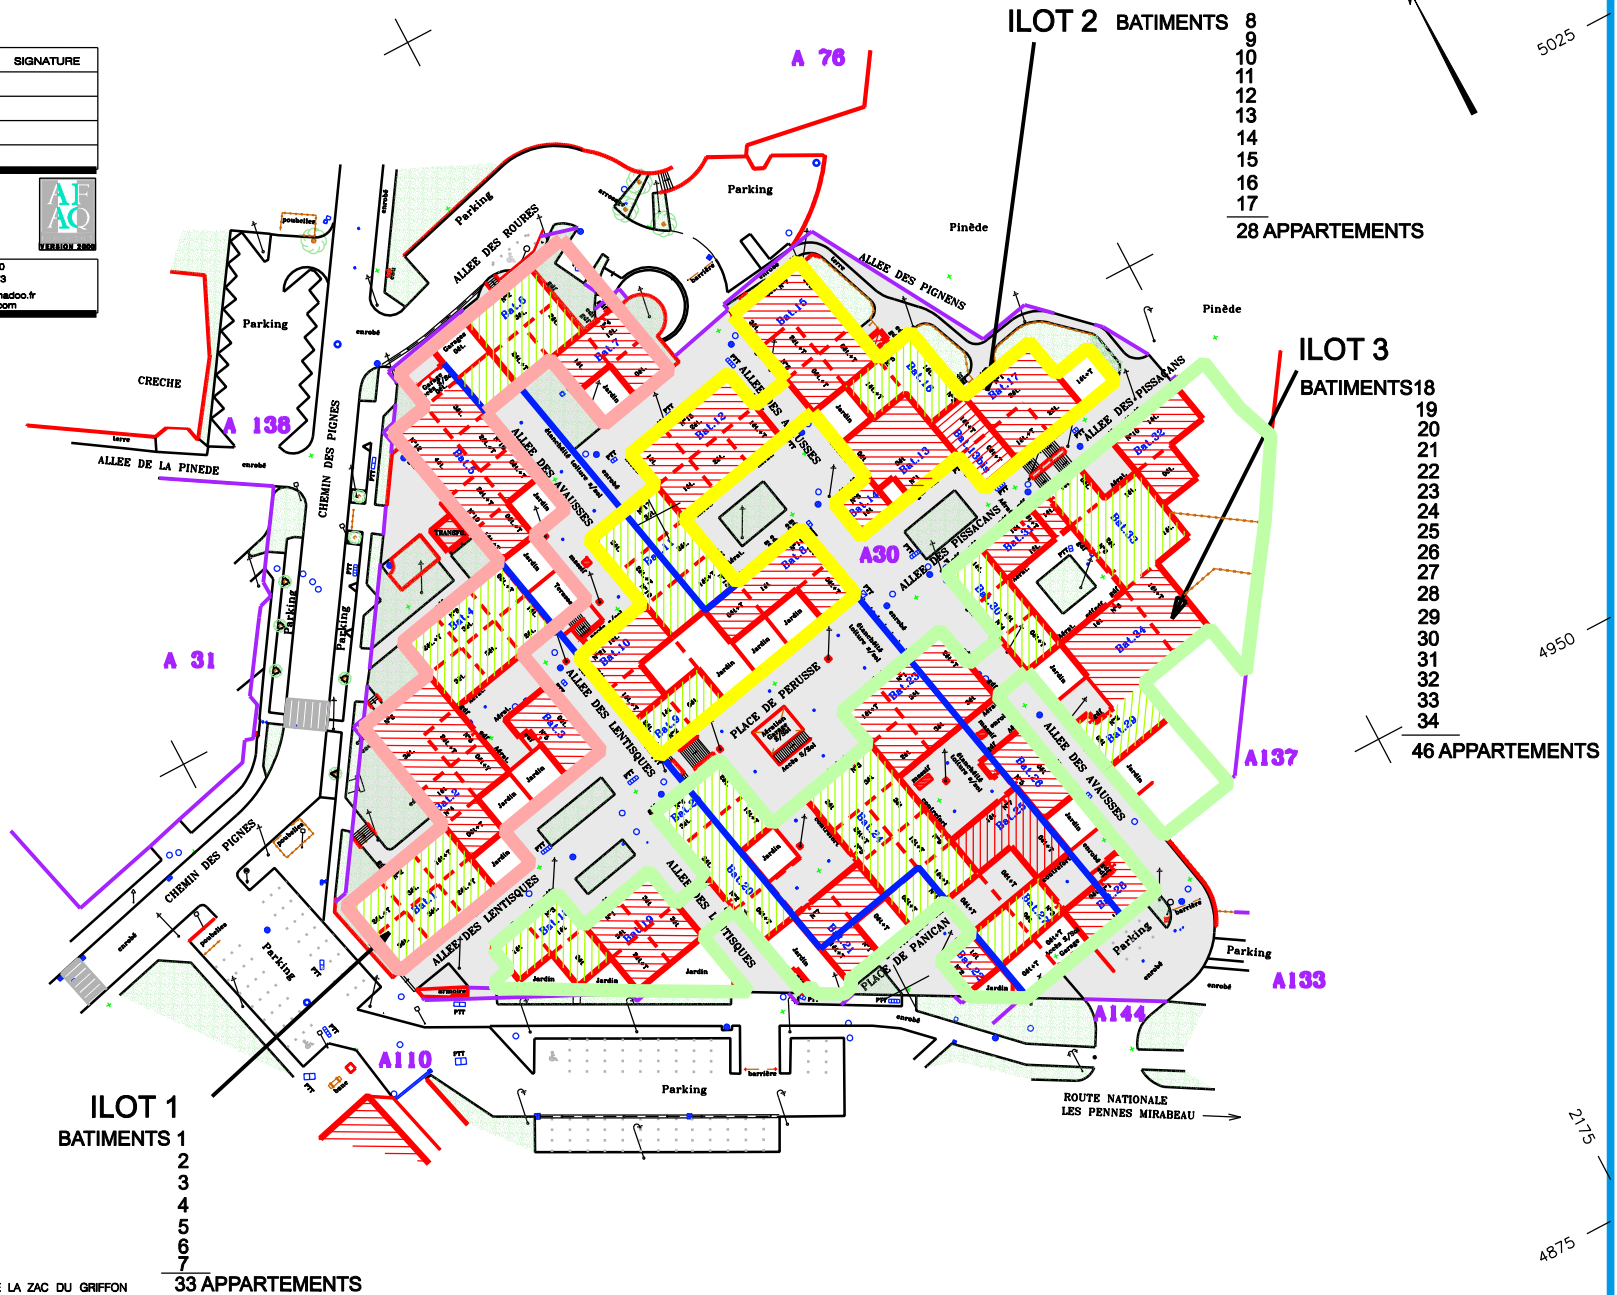

5100

5025

1950

4950

5025

4950

2175

4875